



PORTORA SLUICE GATES



THE DEPARTMENT OF AGRICULTURE AND RURAL DEVELOPMENT
RIVERS AGENCY

PORTORA SLUICE GATES

The Department of Agriculture and Rural Development hereby gives notice, in pursuance of Article 12A (3) of the Drainage (Northern Ireland) Order 1973 (as amended) that it proposes to carry out a drainage scheme involving:-

Replacement of the existing gates with a set of new sluice gates which shall be of similar design and construction.

Having taken account of the characteristics of the works in the proposed scheme, their location and potential impacts, the Department considers the proposed scheme is not likely to have significant environmental effects on the environment and does not intend to prepare an Environmental Statement.

A copy of the proposed scheme and details of the estimated environmental effects will be available for inspection at the addresses given below from 30th November 2007, between the hours of 10.00 am – 4.00 pm Monday to Friday.

Department of Agriculture and Rural Development Fermanagh Office Riversdale Ballinamallard ENNISKILLEN BT94 2NA	Fermanagh District Council Townhall, Enniskillen Co. Fermanagh BT74 7BA
--	--

Or alternatively at:
http://www.riversagency.ni.gov.uk/index/rivers-agency-publications/rivers_agency_publications-notices-of-proposed-works.htm

Any person who considers that his interests will be prejudicially affected by the proposed scheme may make representations to the Department at the address given below.


In accordance with Article 12A (3) representations may also be made in writing to the Department in relation to the likely environmental effects of the proposed scheme.

The closing date for receipt of representations is 28th December 2007.


Any representations should be sent to:-
Owen McGivern
Department of Agriculture and Rural Development
Rivers Agency
Hydebank
4 Hospital Road
BELFAST
BT8 8JP



LOCATION PLAN 1

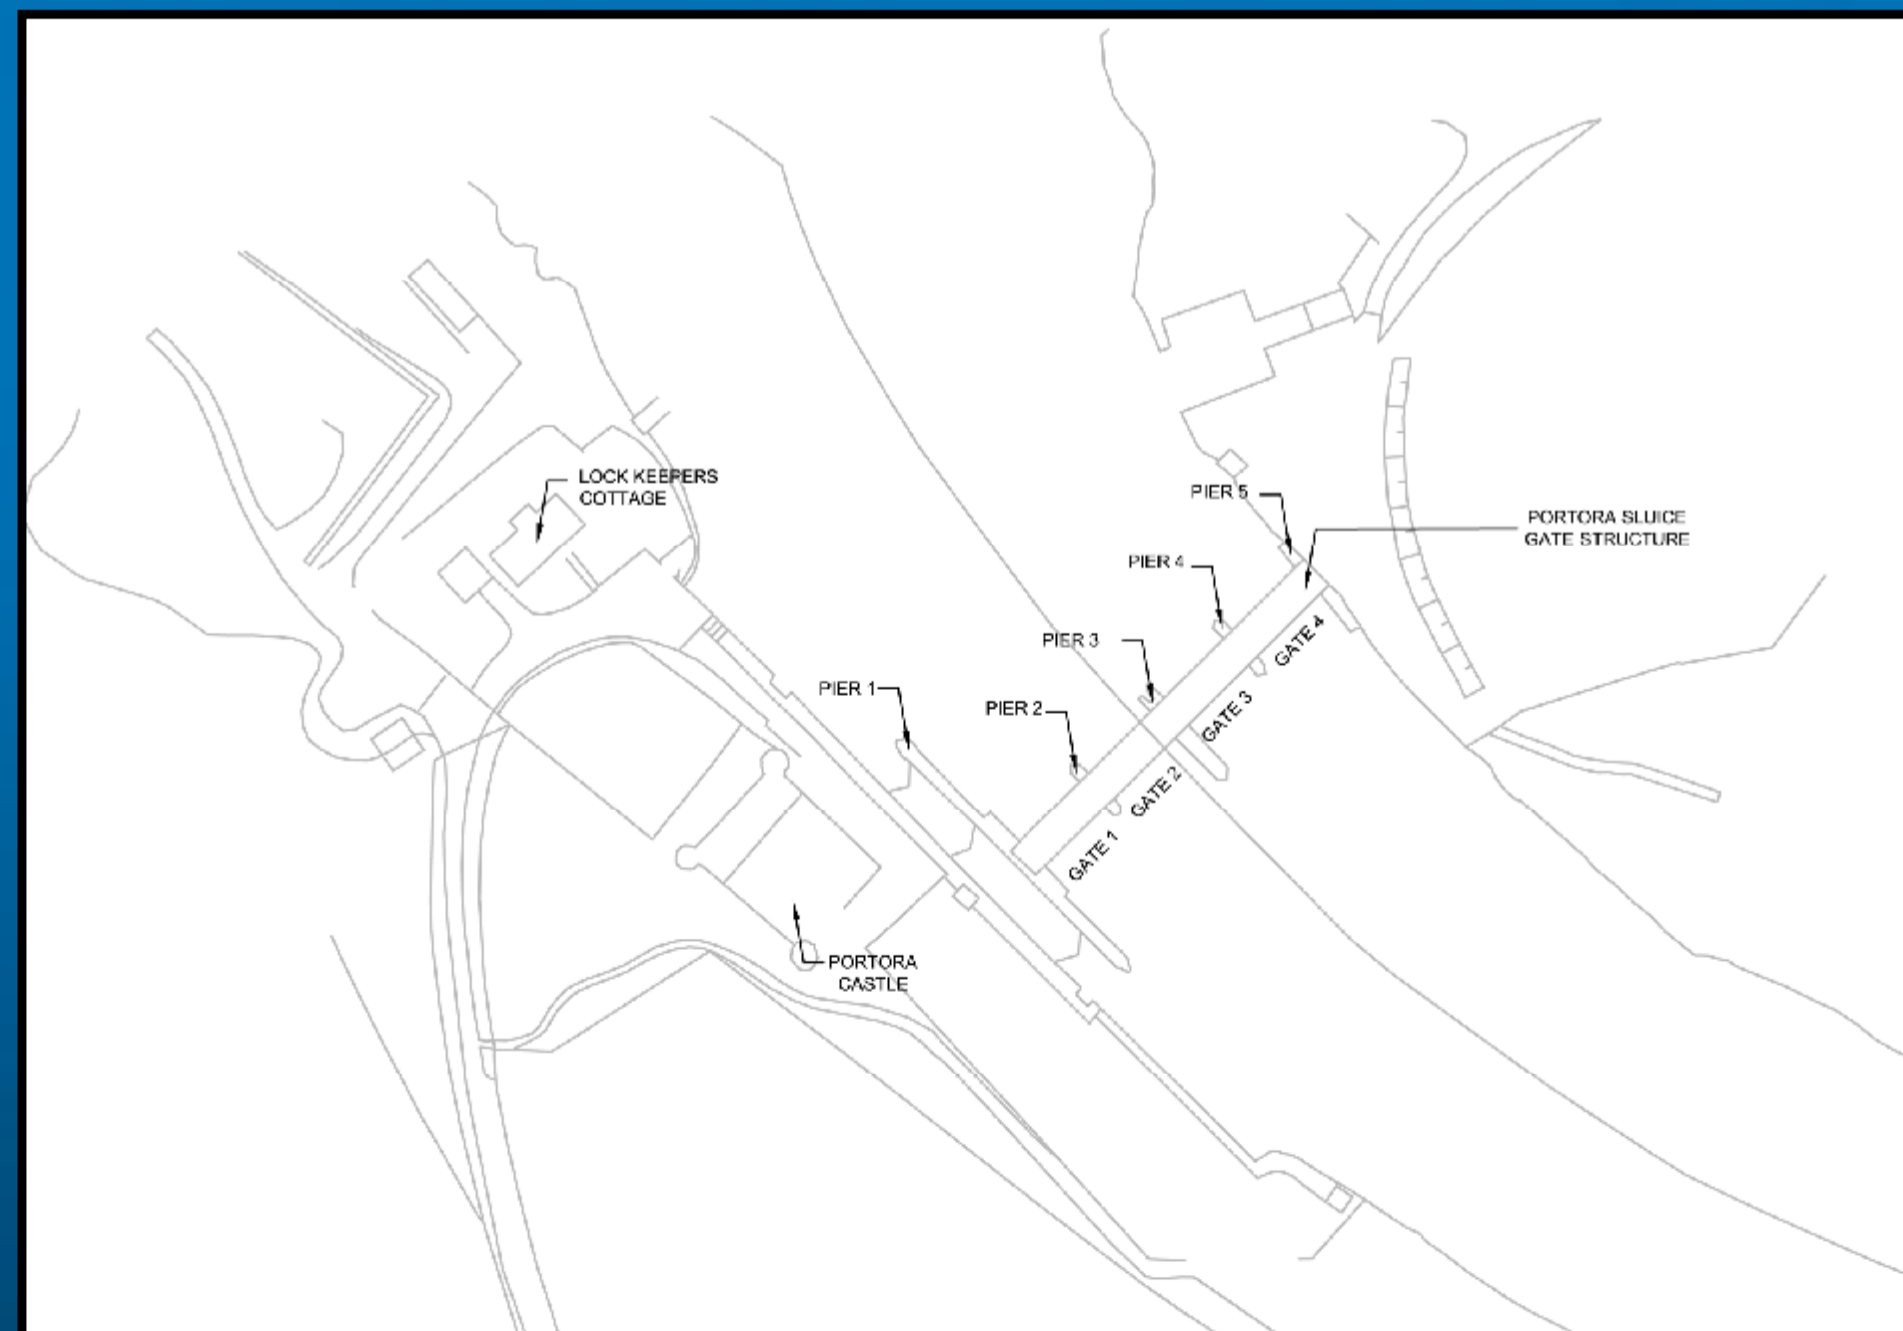

LOCATION PLAN 2

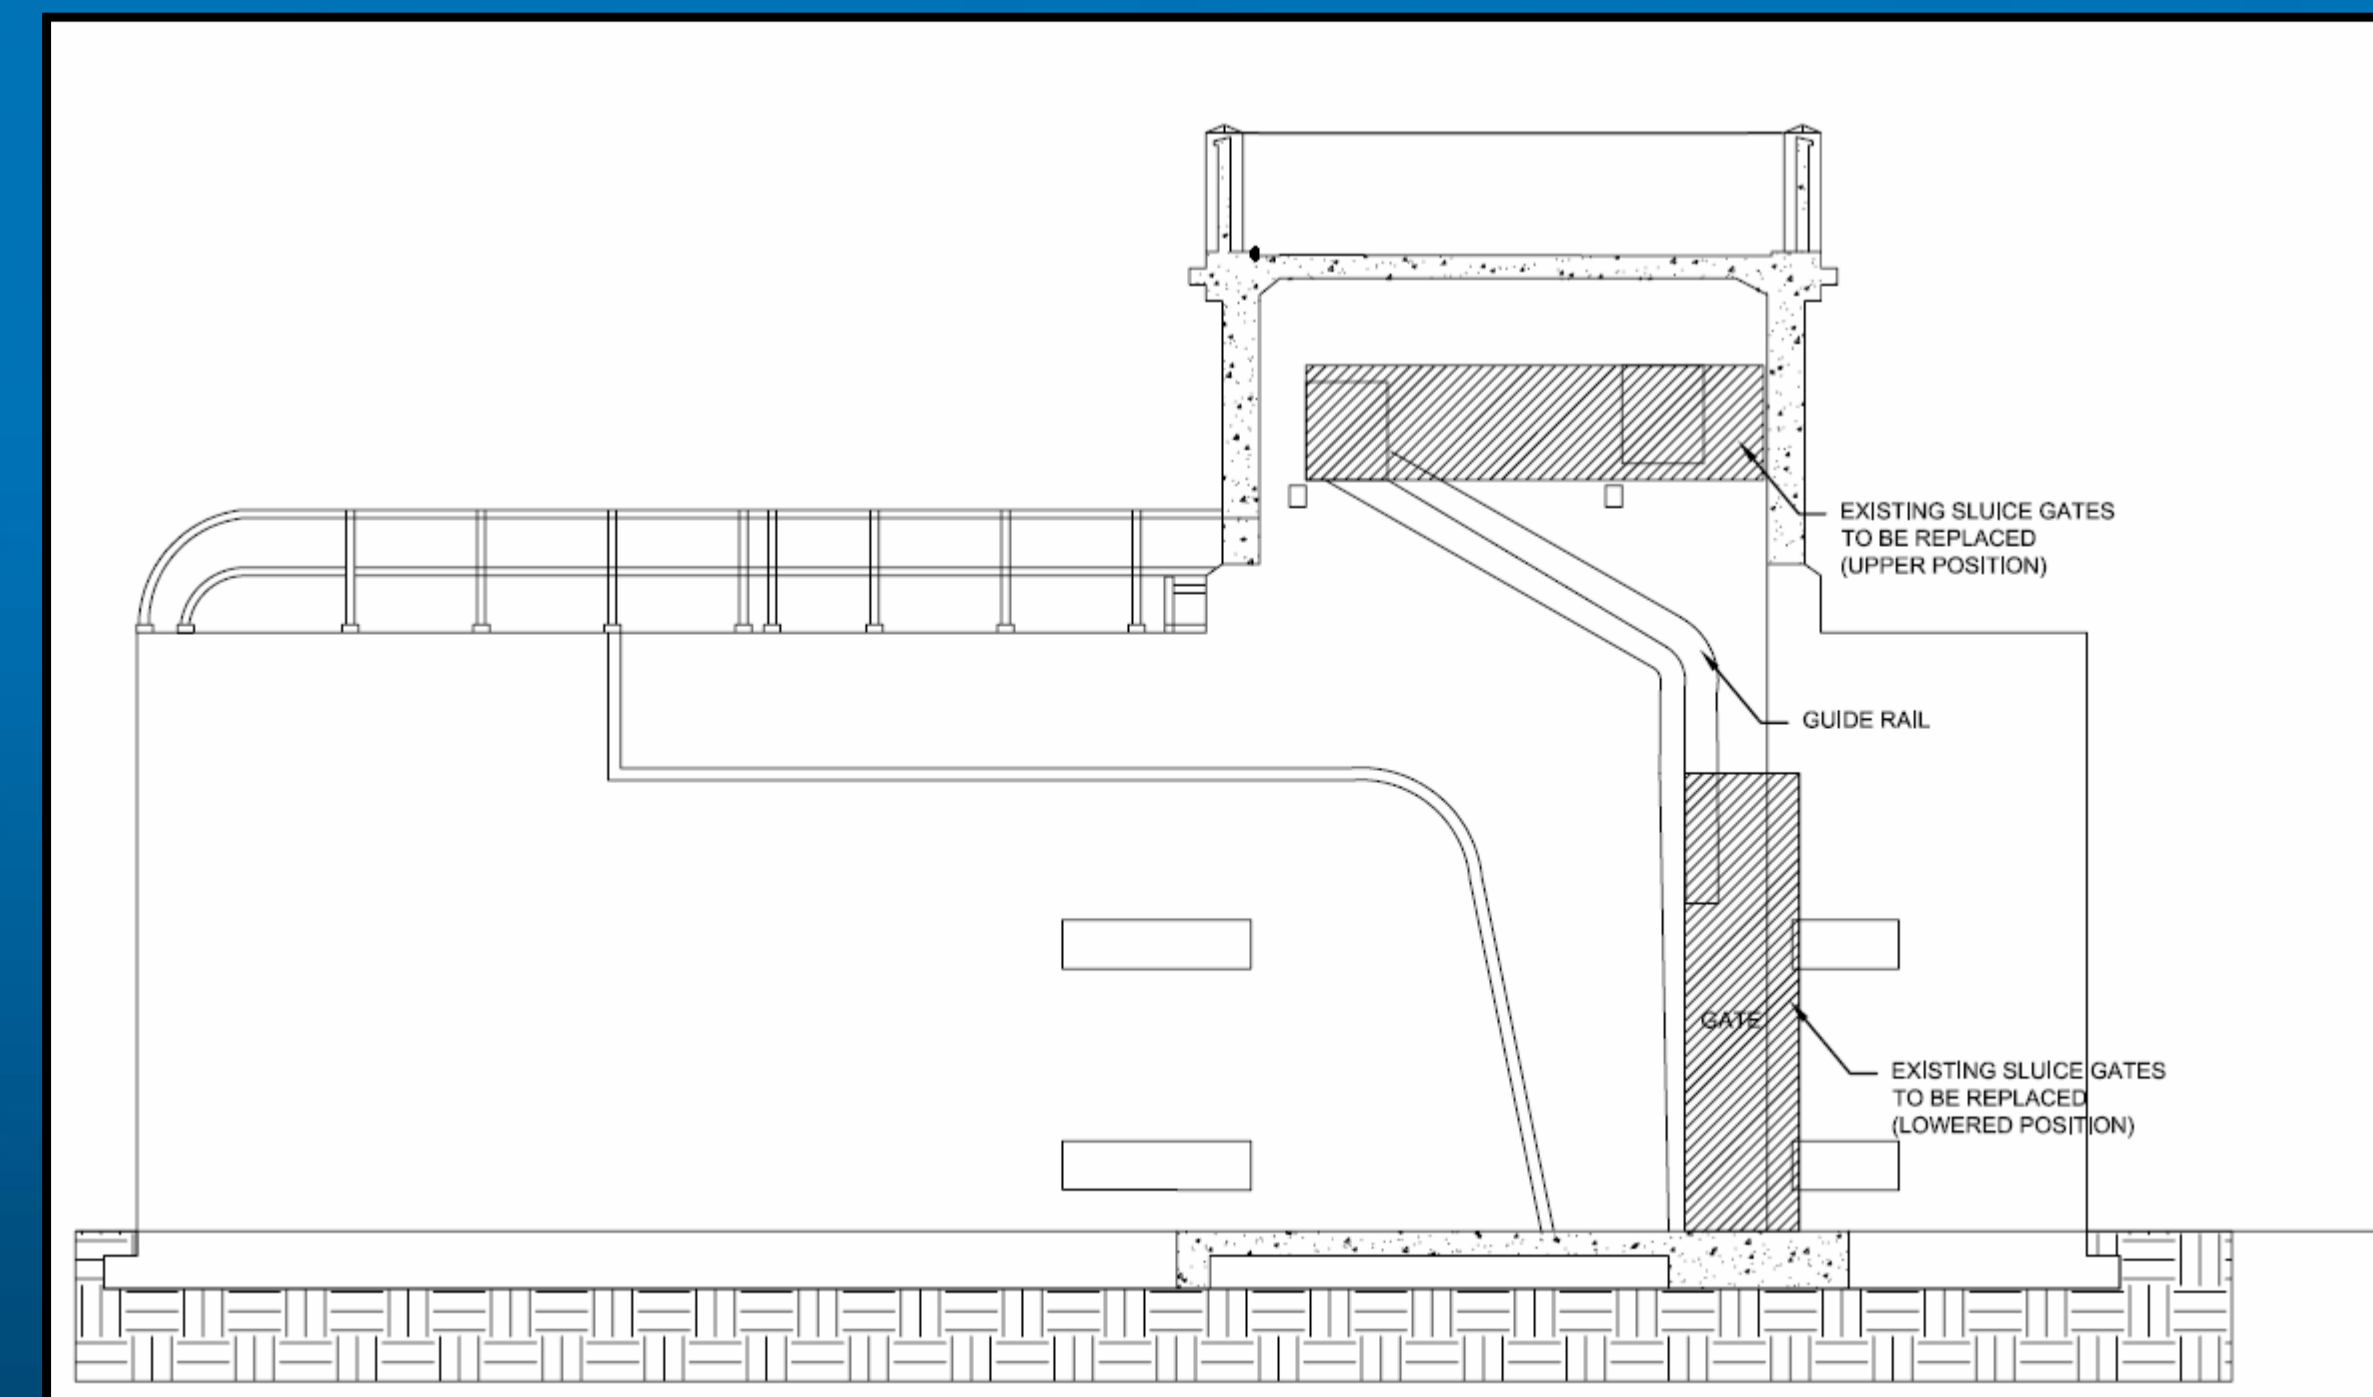

SECTION THROUGH EXISTING CONCRETE PIERS